

VOICES OF THE IMMIGRATION STATION

72 YEARS OF HISTORY ON 5 FLOORS

Applicant

Seattle, Wash.

No. 7030/0675



RECEIVED FROM the Commissioner of Immigration

76749

INSCAPE BLDG CHINATOWN / ID


Excerpt from Yuen Jong Quock's immigration records,
National Archives and Records Administration - Pacific Alaska Region

Produced by the Wing Luke Museum of the Asian Pacific American Experience with support from INS Holdings, LLC

Signs throughout the building – from the Basement to 1st, 2nd, 3rd and 4th Floors – mark significant locations, feature images of the sites before the building was transformed, and share the experiences of individuals who walked these halls before us. Use this guide to catch them all. (Locations approximate. Floor plans reflect original building layout.)

BASEMENT

1. Confiscated Materials | You Can't Bring That in Here
2. Processing Room | Booking In
3. Basement | Search Me
4. Isolation Cell | Restraint
5. Basement | Stay to the Yellow Line

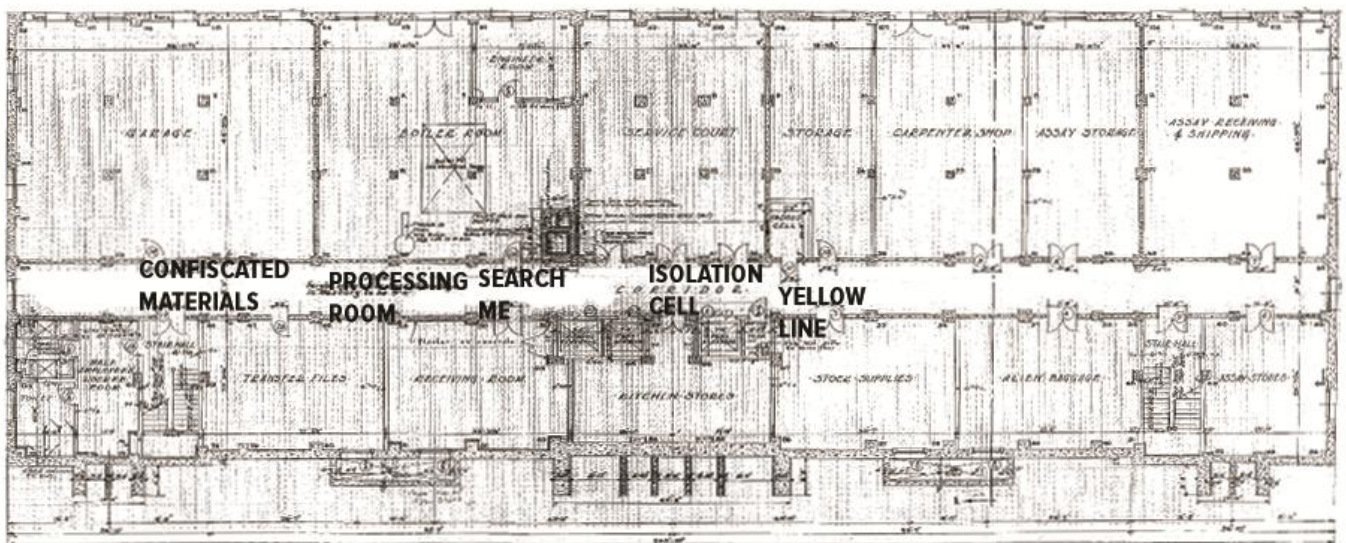


BASEMENT FLOOR PLAN
SCALE: 1/8" = 1'-0"

BASEMENT

FIRST FLOOR

6. East Stairwell | Securing the Building
7. Swearing-In Room | How Does It Feel to Become a Citizen?
8. Swearing-In Room | How Does It Feel to Become a Citizen?
9. Waiting Room | Is It My Turn Yet?
10. Counter Area | Welcome
11. Counter Area | How Can I Help You?
12. File Room | File This Away

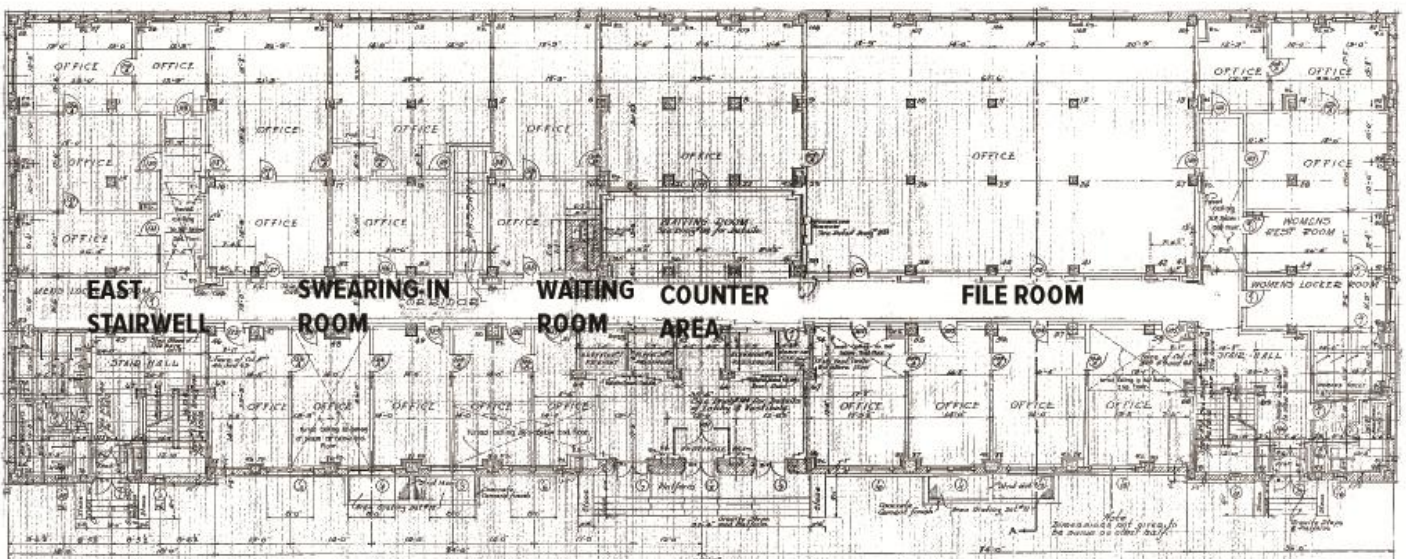


FIRST FLOOR PLAN
SCALE: 1/8" = 1'-0"

FIRST FLOOR

SECOND FLOOR

- 13. Detention Cell East | Detention Dormitories
- 14. Bathroom East | The Basics of Institutional Life
- 15. Hospital Room | Good Health
- 16. Courtyard East | Making a Mark
- 17. Storage Closet | Making Every Space Count
- 18. Long-Term Detention Area | 2 Charles
- 19. Control Room | Keeping Control
- 20. Detention Cell Center | Short-Timers
- 21. Detention Cell Center | This Is a Prison, Isn't It?
- 22. Courtyard West | Ways to Escape
- 23. Long-Term Detention Area | Long-Term Detention
- 24. Detention Cell West | Immigrants Helping Immigrants

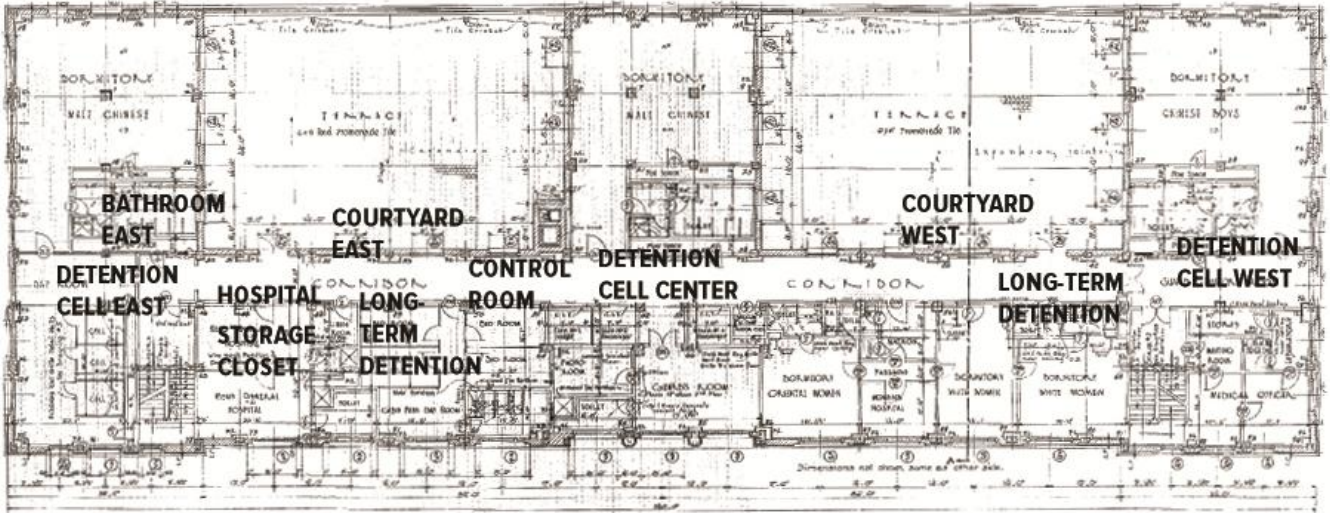


SECOND FLOOR PLAN
SCALE 1/8" = 1'-0"

SECOND FLOOR

THIRD FLOOR

- 25. Isolation Cells | Solitary Confinement
- 26. Dining Hall and Kitchen | Institutional Food for a World Community
- 27. Dining Hall and Kitchen | Hunger Strike!
- 28. Library | Not Much to Read but You Can Research
- 29. Immigration Court and Visitation Area | Judges & Families
- 30. Check-In Wall | Taking Care of Business
- 31. Office of Asst. Director | Fighting Against Indefinite Detention
- 32. Office of Asst. Director | Fighting Against Indefinite Detention

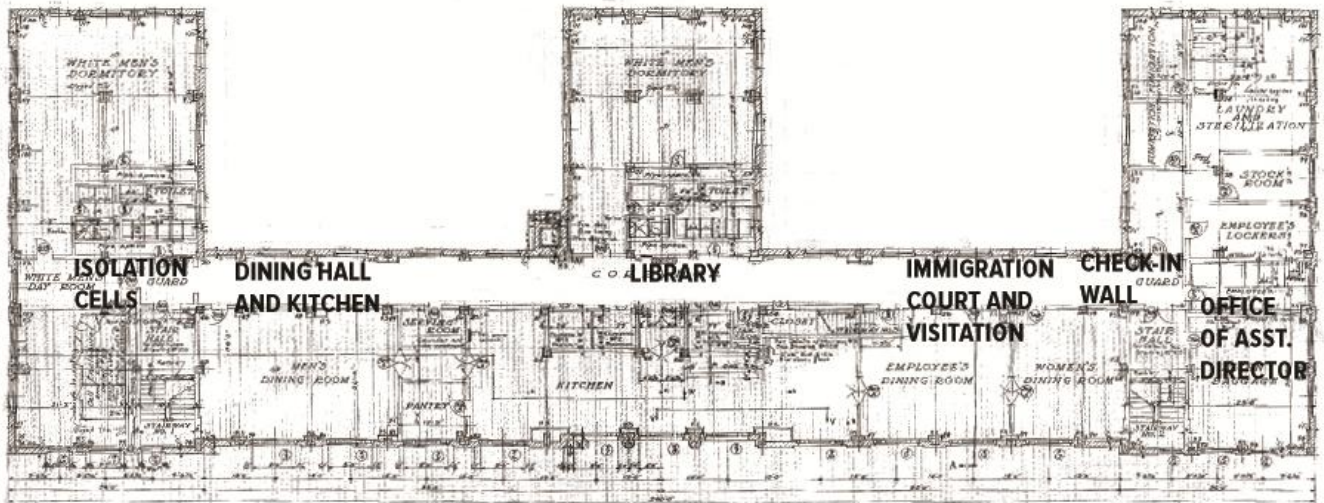


THIRD FLOOR PLAN
SCALE 1/8" = 1'-0"

THIRD FLOOR

FOURTH FLOOR

- 33. Assay Office | Gold!
- 34. Vault | From Gold to Guns
- 35. Attic | Are There Ghosts in the Building?

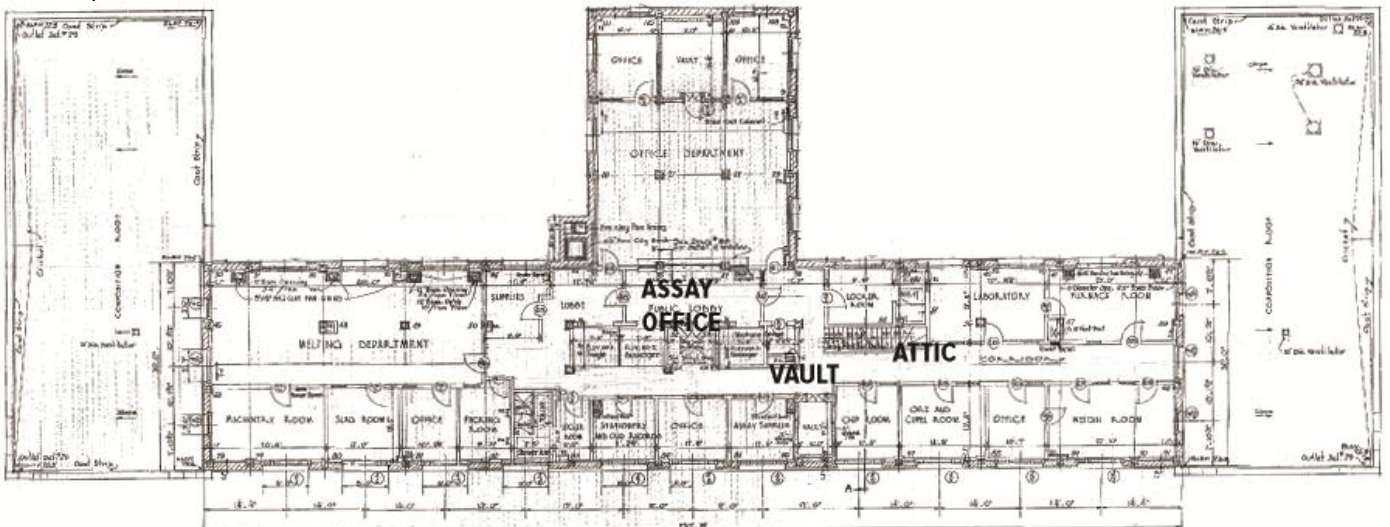

FOURTH FLOOR PLAN
SCALE 1/8" = 1'-0"

FOURTH FLOOR